
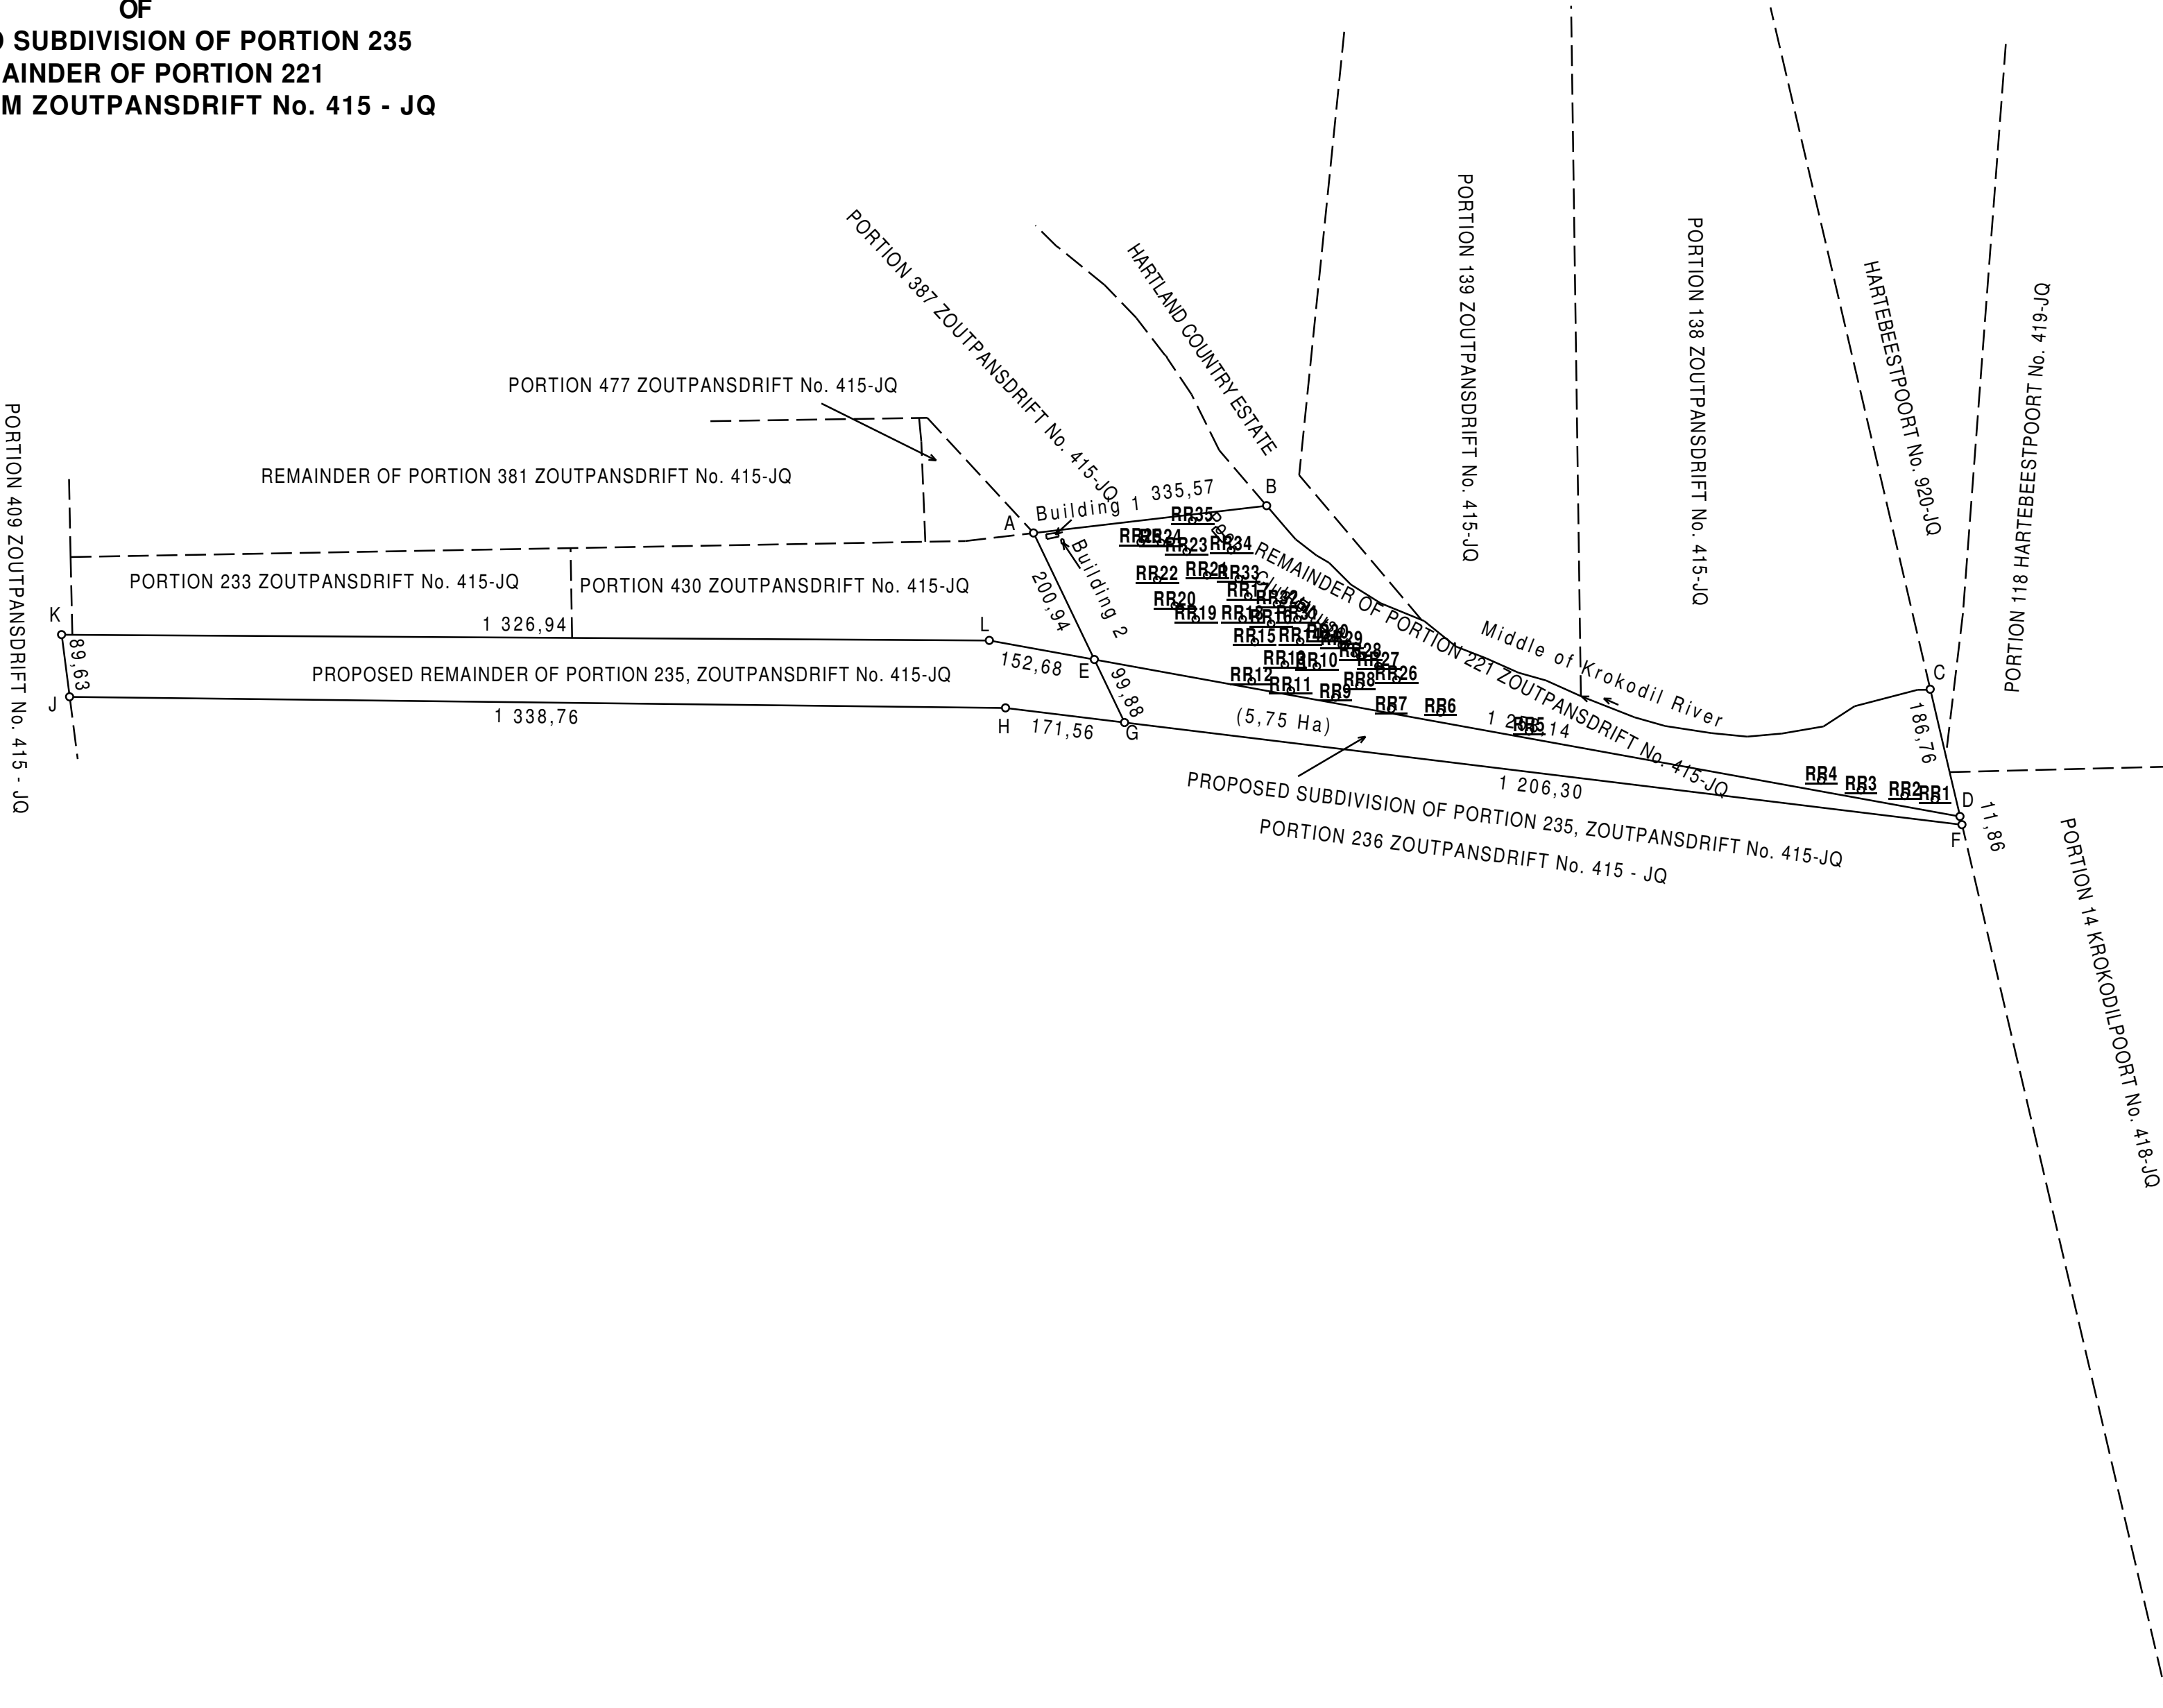


SKETCH PLAN
OF
PROPOSED SUBDIVISION OF PORTION 235
REMAINDER OF PORTION 221
ON THE FARM ZOUTPANSDRIFT No. 415 - JQ

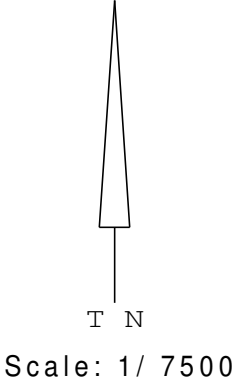

<ADD SIGNATURE HERE>

- NOTES:**
- 1. The figure A B middle of Krokodil River C D E A, represents the Remainder of Portion 221
 - 2. The figure K L D F H J K represents Portion 235
 - 3. The figure E D F G E represents proposed subdivision of Portion 235 measuring 5,75 hectares
 - 4. RR represents Real Rights, position is approximate.
 - 5. All measurements are given in metres and are dependant on final survey.

ZOUTPANSDRIFT No.415-JQ REMAINDER OF PORTION 221 PORTION 235 Province of North West Date of survey : September 2021	P.E. van Zyl (PLS 0963) Land Surveyor P.O. Box 1244/Pretoria/0001 Cell No.: 082 666 5051 Email : phillipvz66@gmail.com
--	--